




Fisa R4 cu detalii de proiectare si executie pentru TERASA CU AMENAJARE PEISAGISTICA

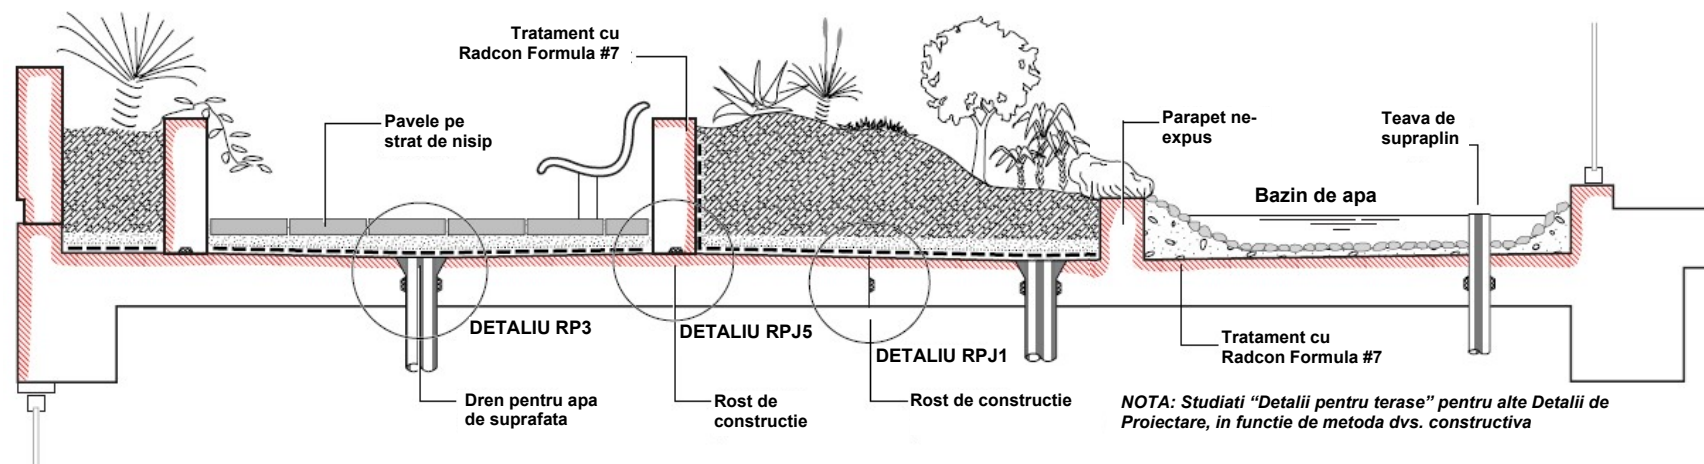


SECTIUNE TIPICA PRINTR-O TERASA CU AMENAJARE PEISAGISTICA

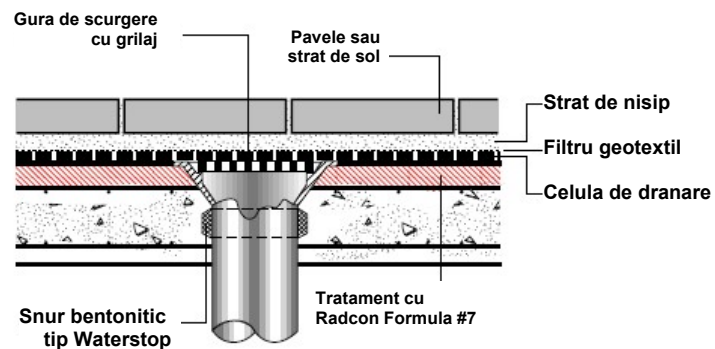

DETALIU RP3 Strapungere

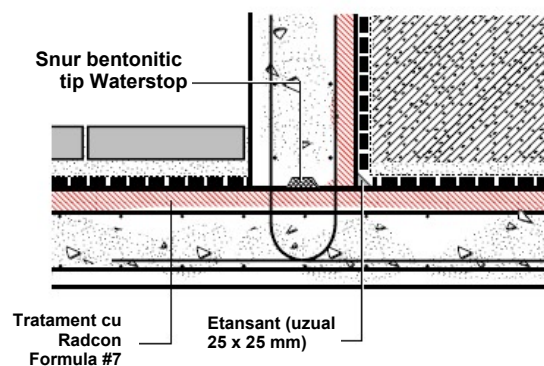

DETALIU RPJ5
Rost de constructie

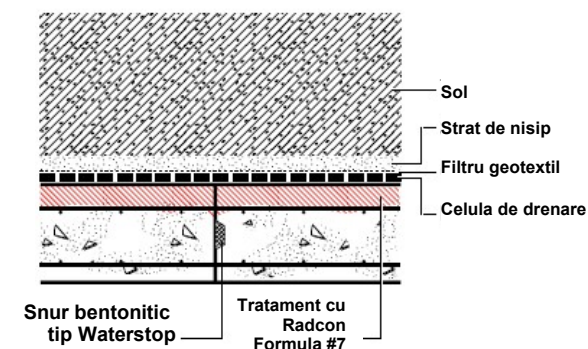

DETALIU RPJ1
Rost de constructie